



Lower slope rear dormer roof on left with a steeper slope roof on right creating a water tight seal at ridge beam. Both roof planes ventilate.

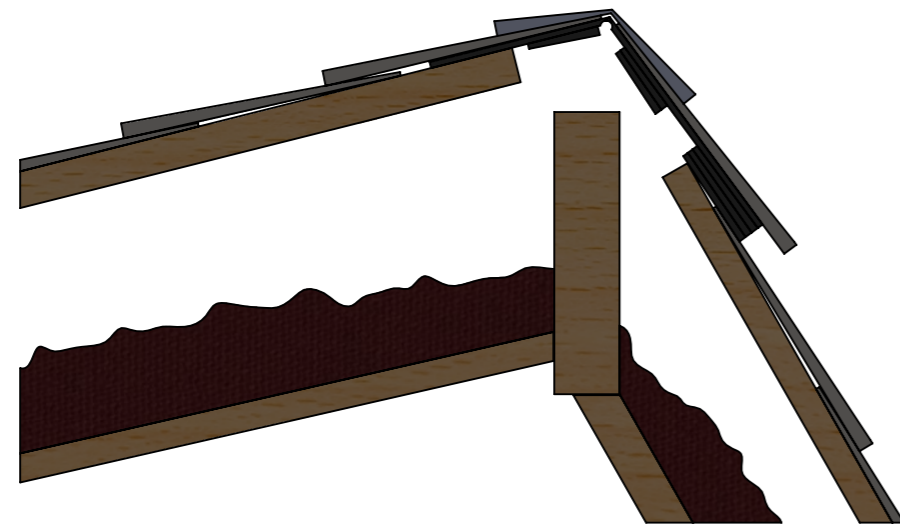

DORMER PEAK ROOF
SCALE 1:4

MODEL NAME	DORMER PEAK ROOF			NOTES:
DESIGNED	DCIP	-	MATERIAL	-
DRAWN	RMG	14 JUNE 12	QUANTITY	1
CHECKED	DCIP	-	SCALE	1:3
APPROVED	DCIP	-	PROJECTION	
CLIENT:				REV Initial release.
DCI PRODUCTS				
SHEET				A3
PAGE				4 of 9

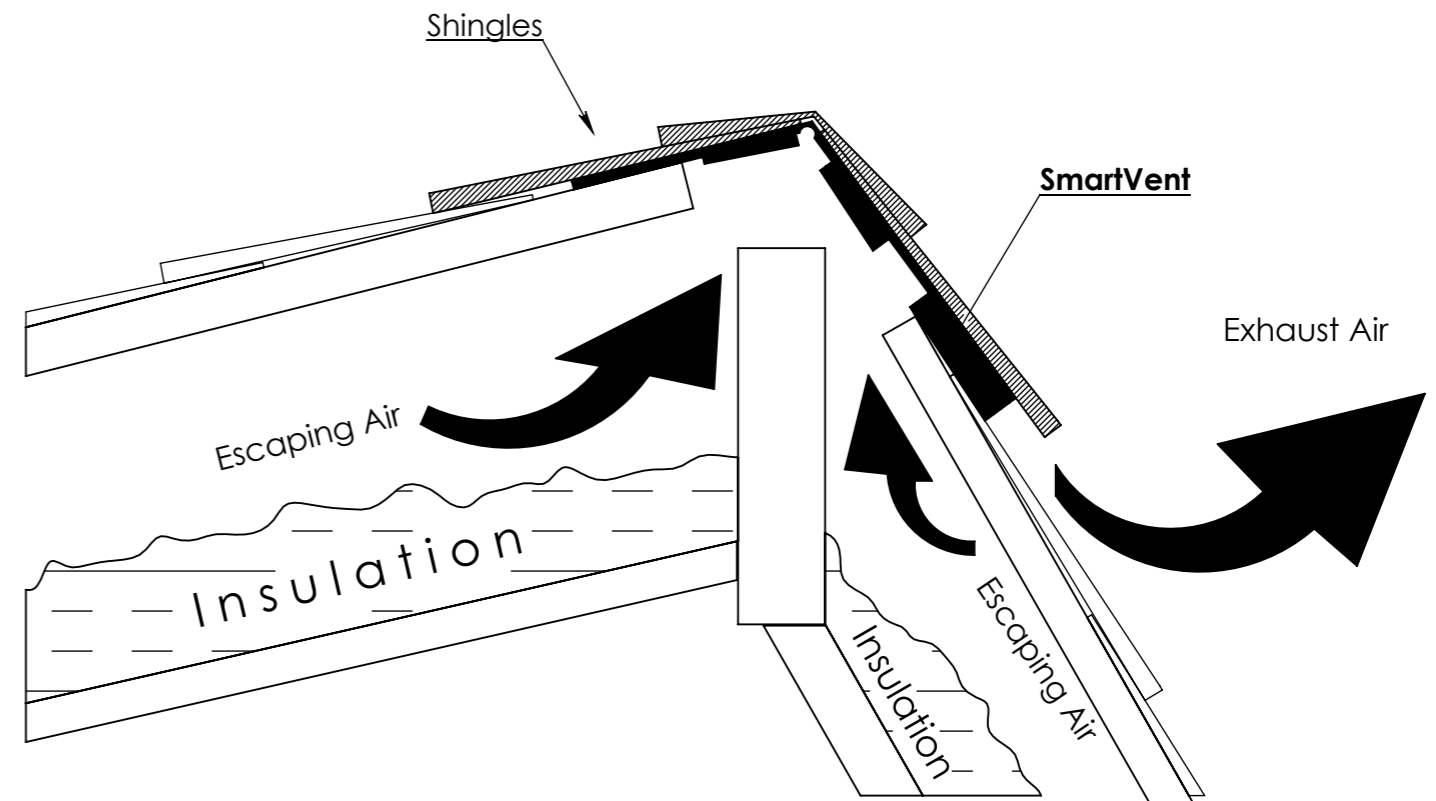

SMARTTCADD
<https://www.elance.com/s/ronaldgonzales/>